



REVISION BY: MUS	DATE 7/9/08	APPROVED BY:	REVISION BY: M/S	DATE 8/18/08	APPROVED BY:
SCALE AS NOTED			SCALE AS NOTED		
JOB CONSTRUCTION TRADES			JOB CONSTRUCTION TRADES		
PROJECT DELTON SCHOOLS			PROJECT DELTON SCHOOLS		
DRAWING NUMBER: 0708025			DRAWING NUMBER: 0708025		

GREAT CARE AND EFFORT HAVE GONE INTO THE DESIGN AND ENGINEERING OF THE PLANS TO MEET THE SPECIFICATIONS SET FORTH BY THE CONTRACTOR AND/OR HOMEOWNER IN COMPLIANCE WITH BUILDING CODE REQUIREMENTS. CONTRACTORS SHALL VERIFY AND BE RESPONSIBLE FOR ALL DIMENSIONS, SPECIFICATIONS AND CONDITIONS ON THE JOB.

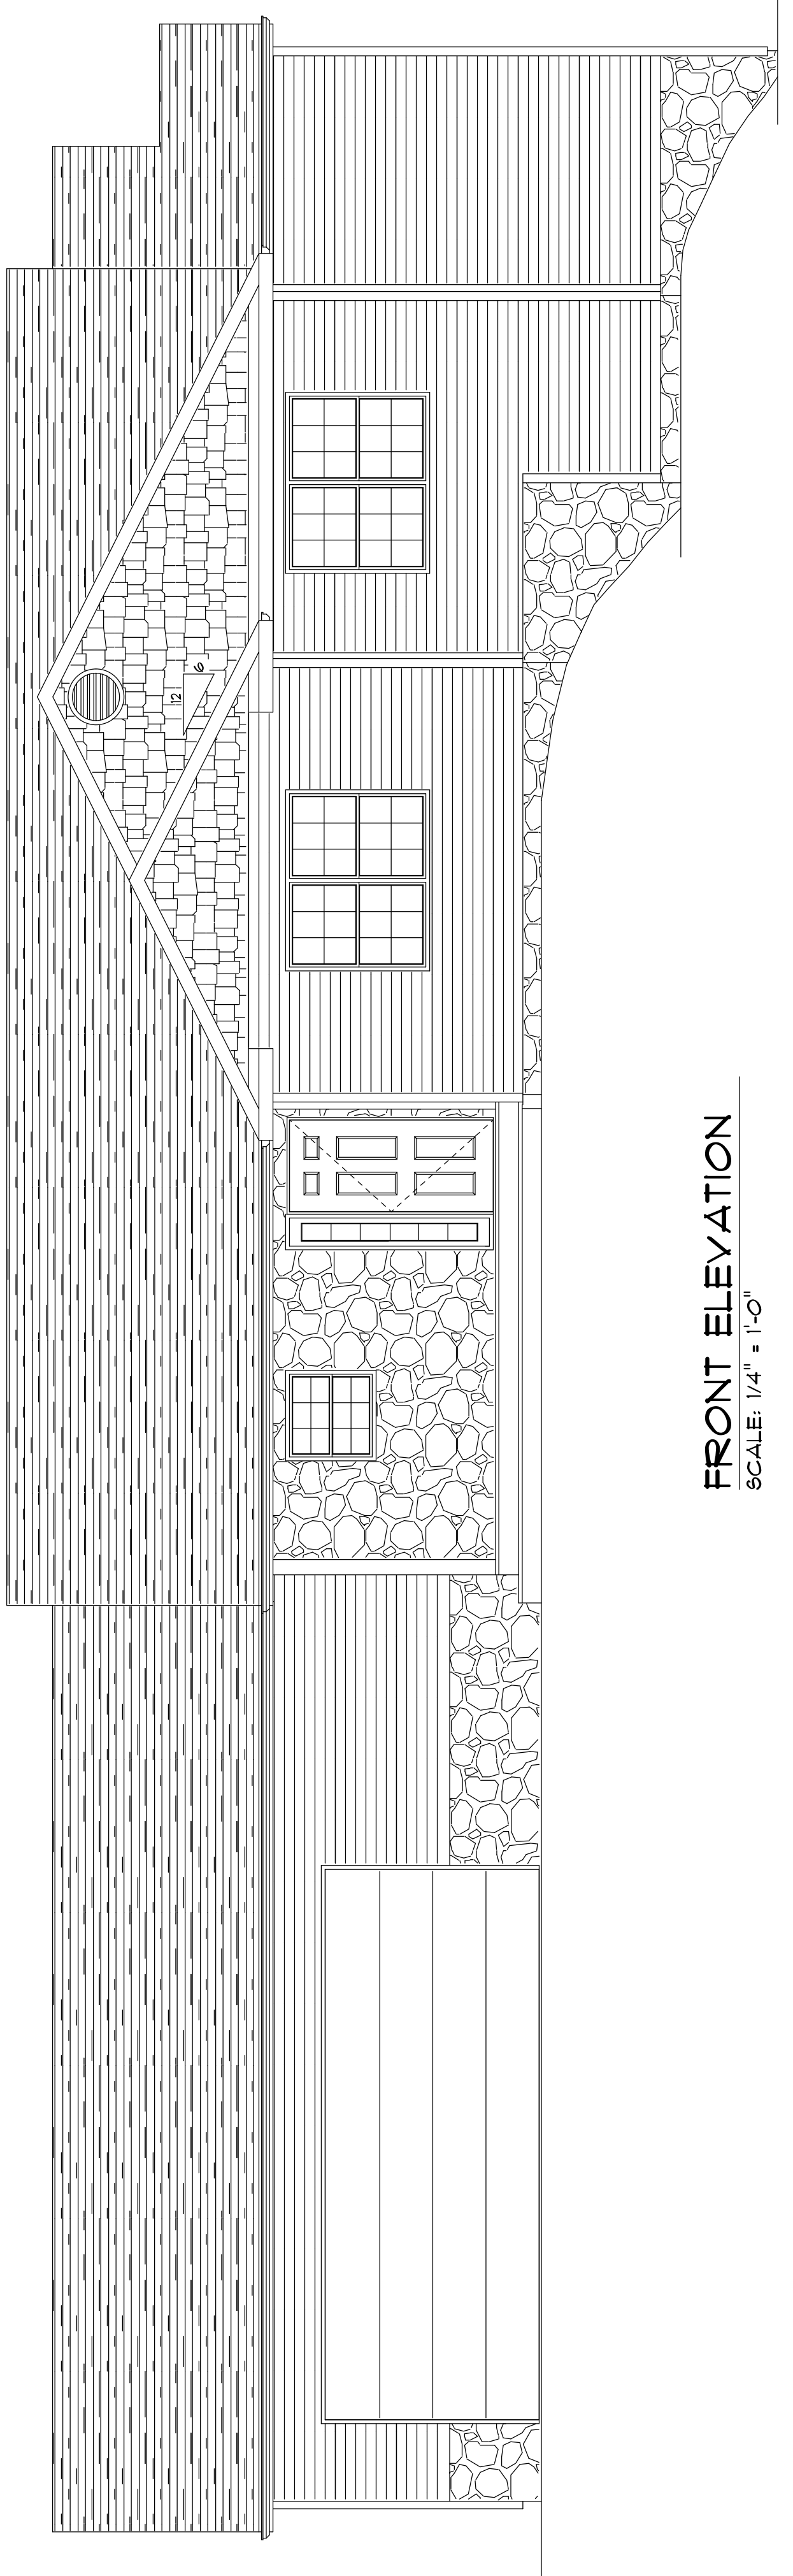

FRONT ELEVATION
SCALE: 1/4" = 1'-0"

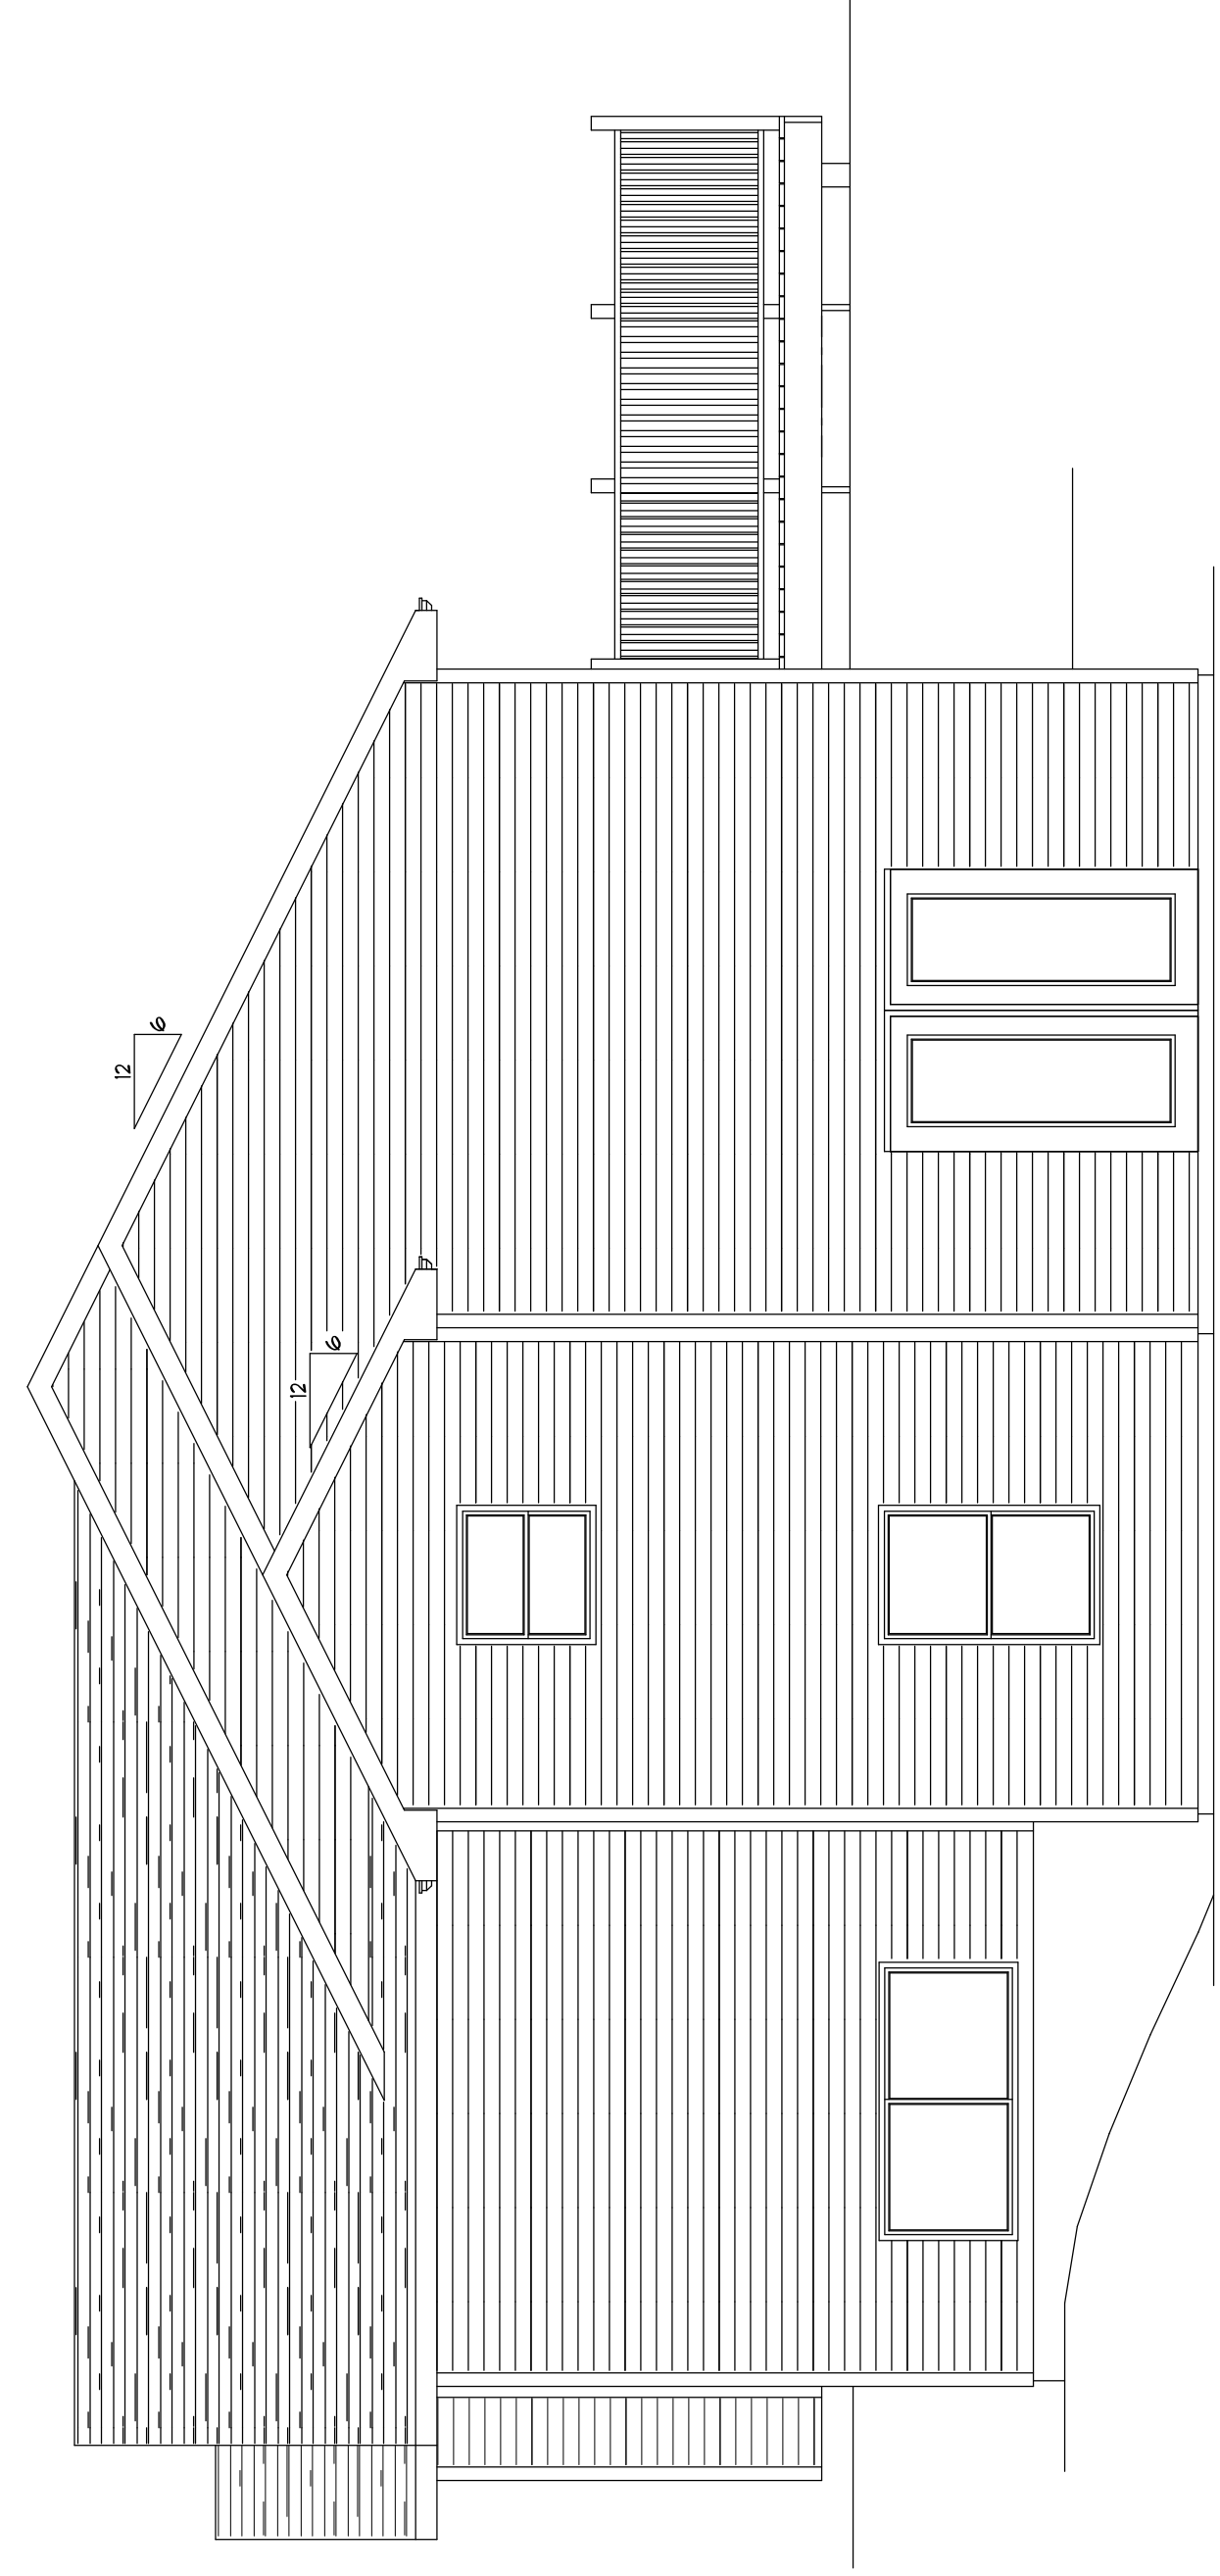

RIGHT ELEVATION
SCALE: 1/4" = 1'-0"