



DRAWN TO:	DELTON SCHOOLS		
JOB:	CONSTRUCTION TRADES		
SCALE:	AS NOTED	DATE:	7/9/08
DESIGNED BY:	MJS	REVIEWED BY:	B/18/08
PROJECT NUMBER:	0708025	DATE:	

GREAT CARE AND EFFORT HAVE GONE INTO THE DESIGN AND ENGINEERING OF THE PLANS TO MEET THE SPECIFICATIONS SET FORTH BY THE CONTRACTOR AND HOMEOWNERS IN COMPLIANCE WITH BUILDING CODE REQUIREMENTS. CONTRACTORS SHALL VERIFY AND BE RESPONSIBLE FOR ALL DIMENSIONS, SPECIFICATIONS AND CONDITIONS ON THE JOB.

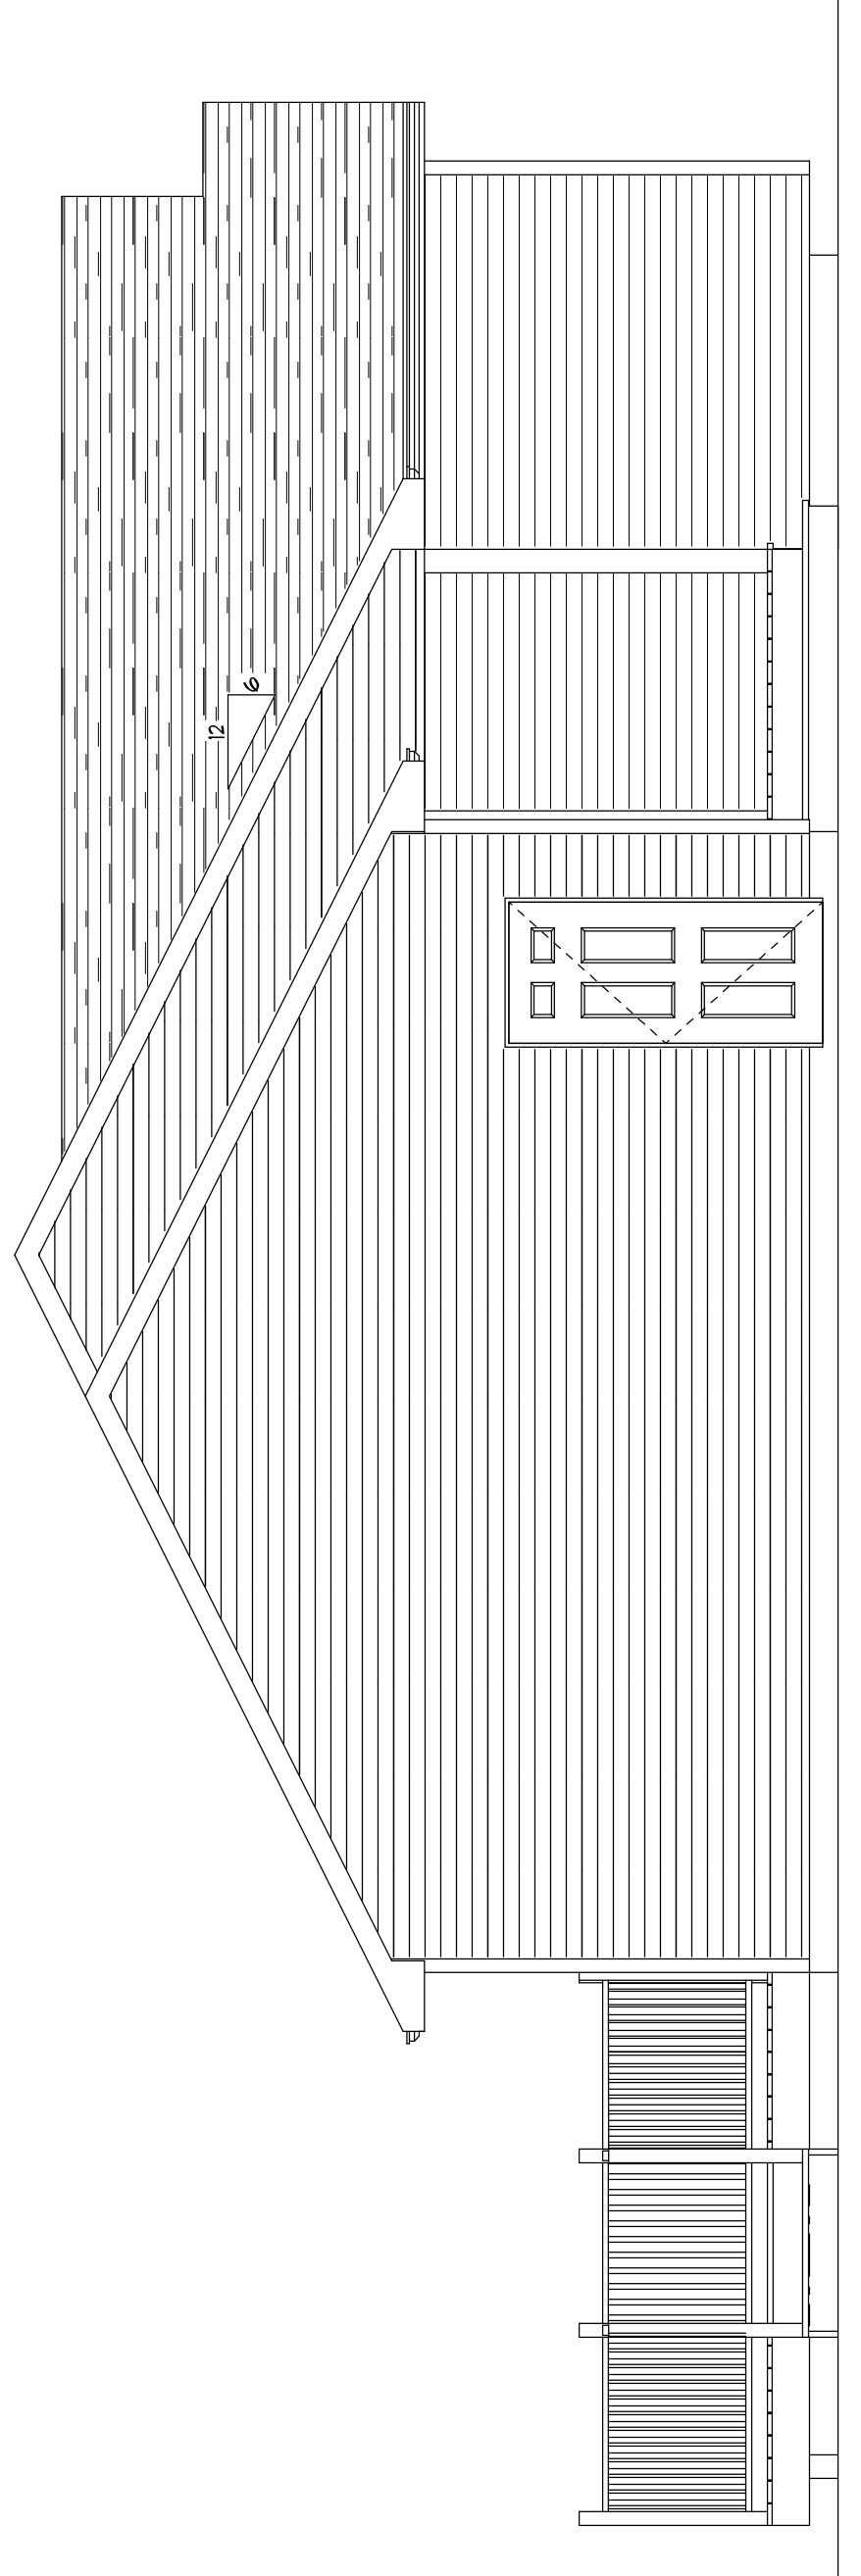

LEFT ELEVATION
 SCALE: 1/4" = 1'-0"

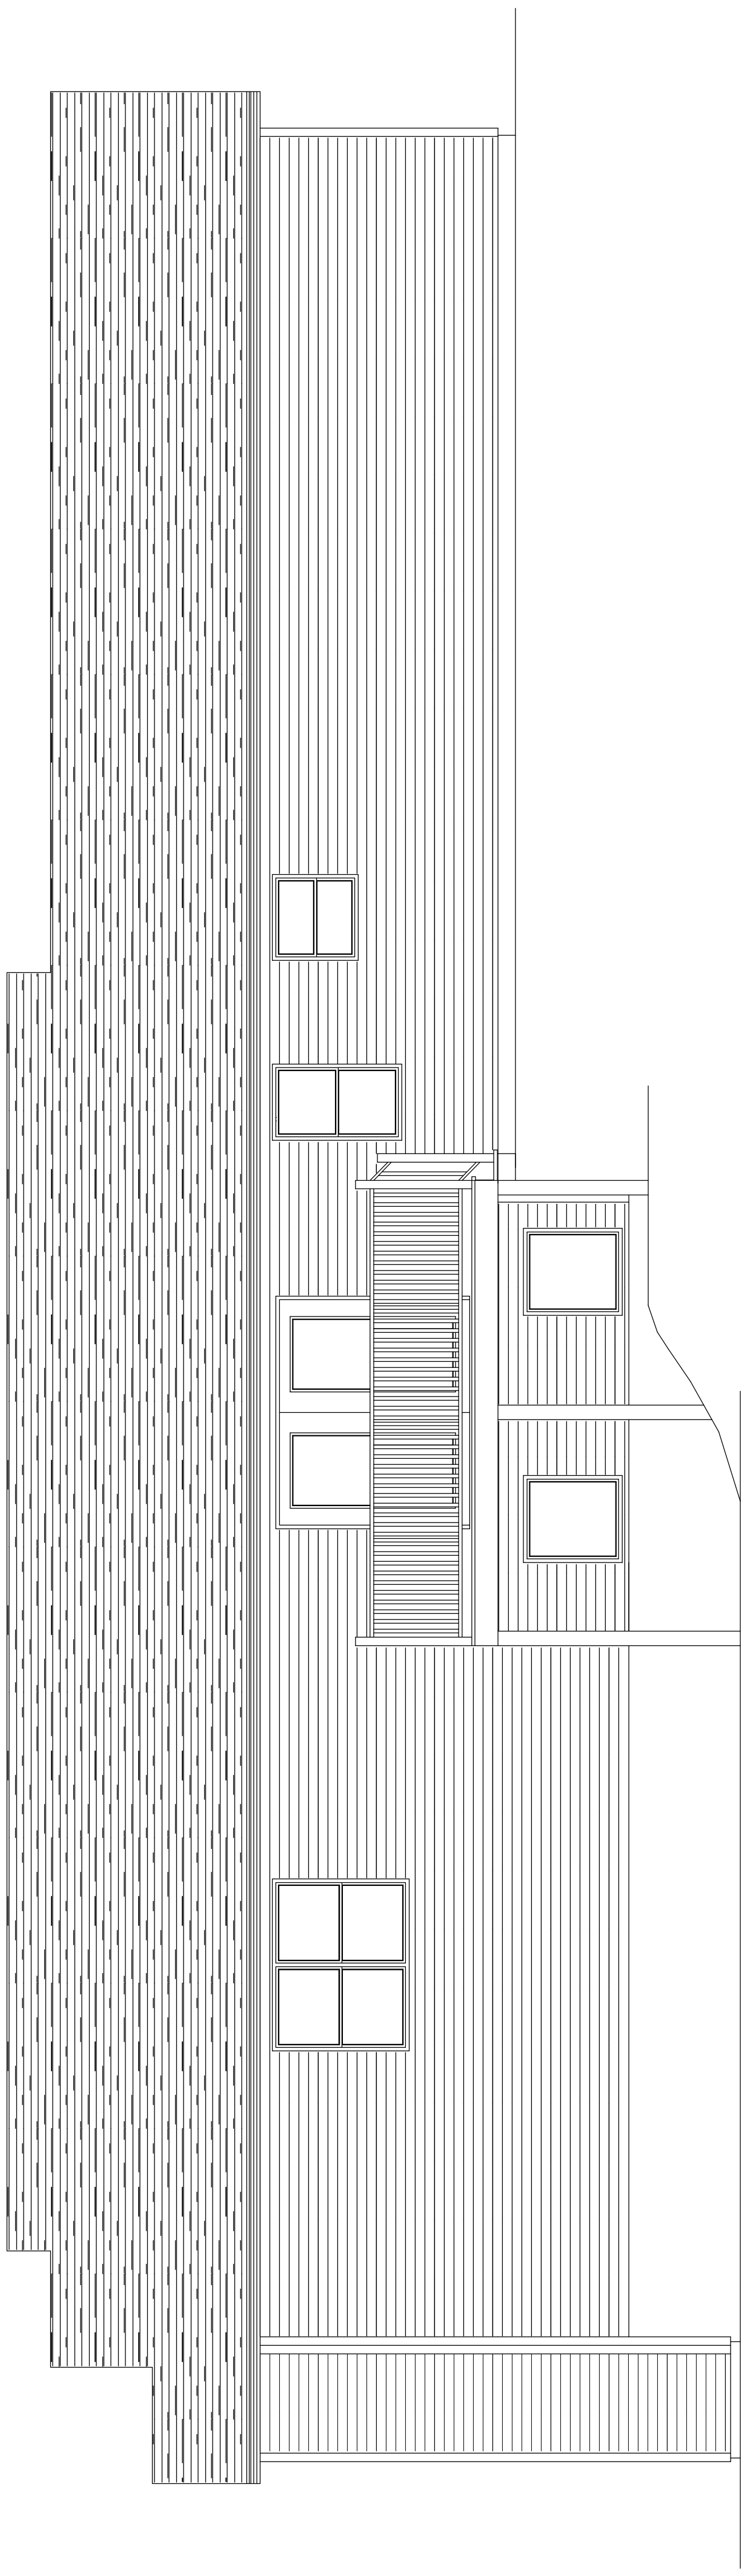

REAR ELEVATION
 SCALE: 1/4" = 1'-0"